


New Victoria Building Cross Section

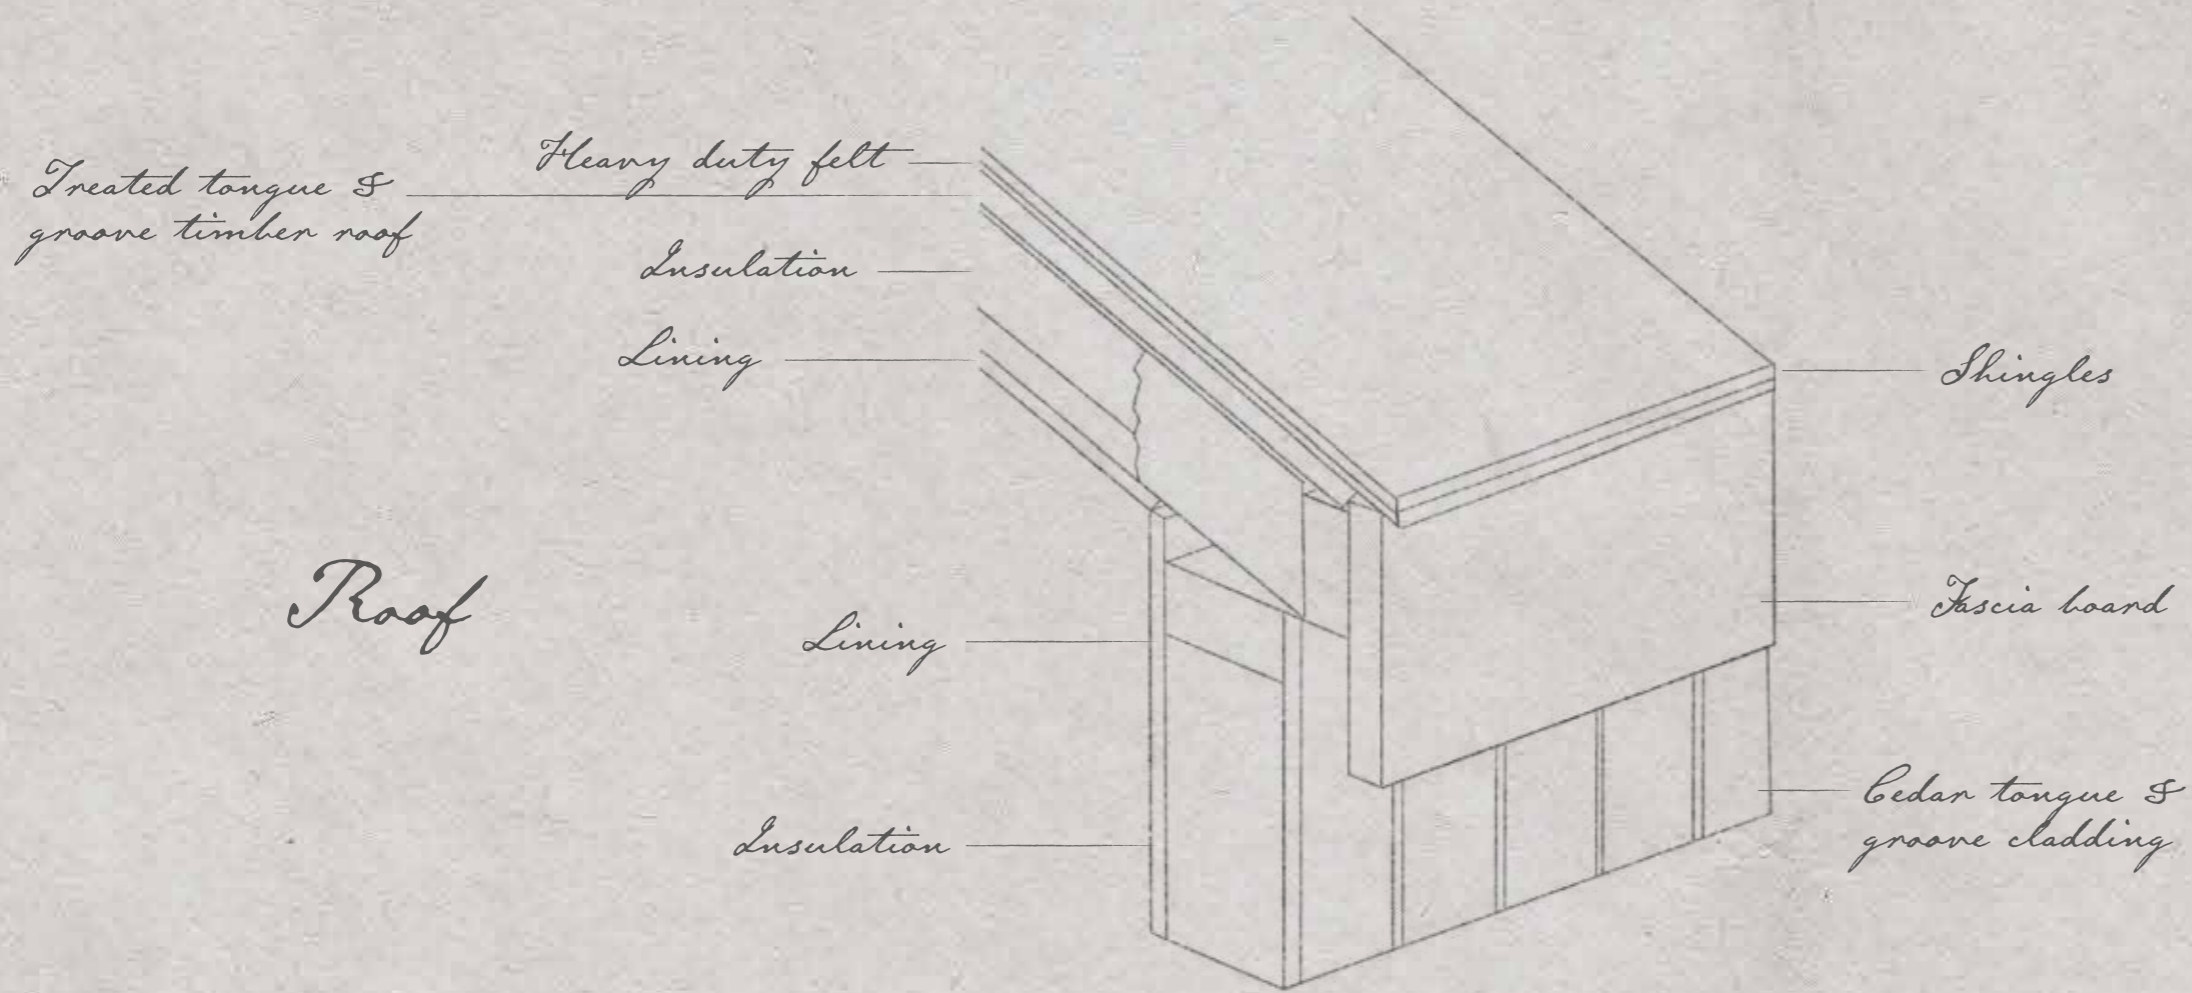

Roof

Wall & Floor

